


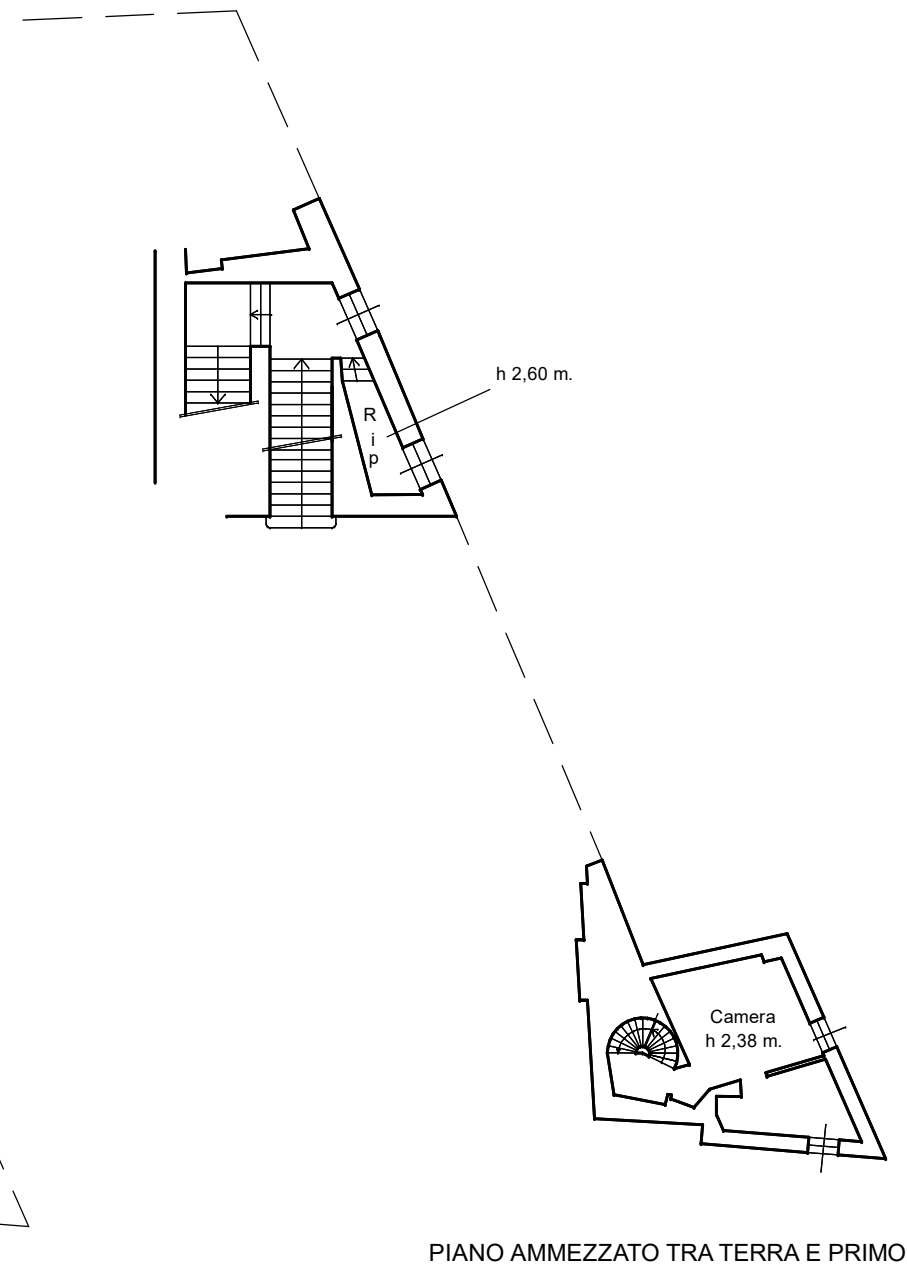
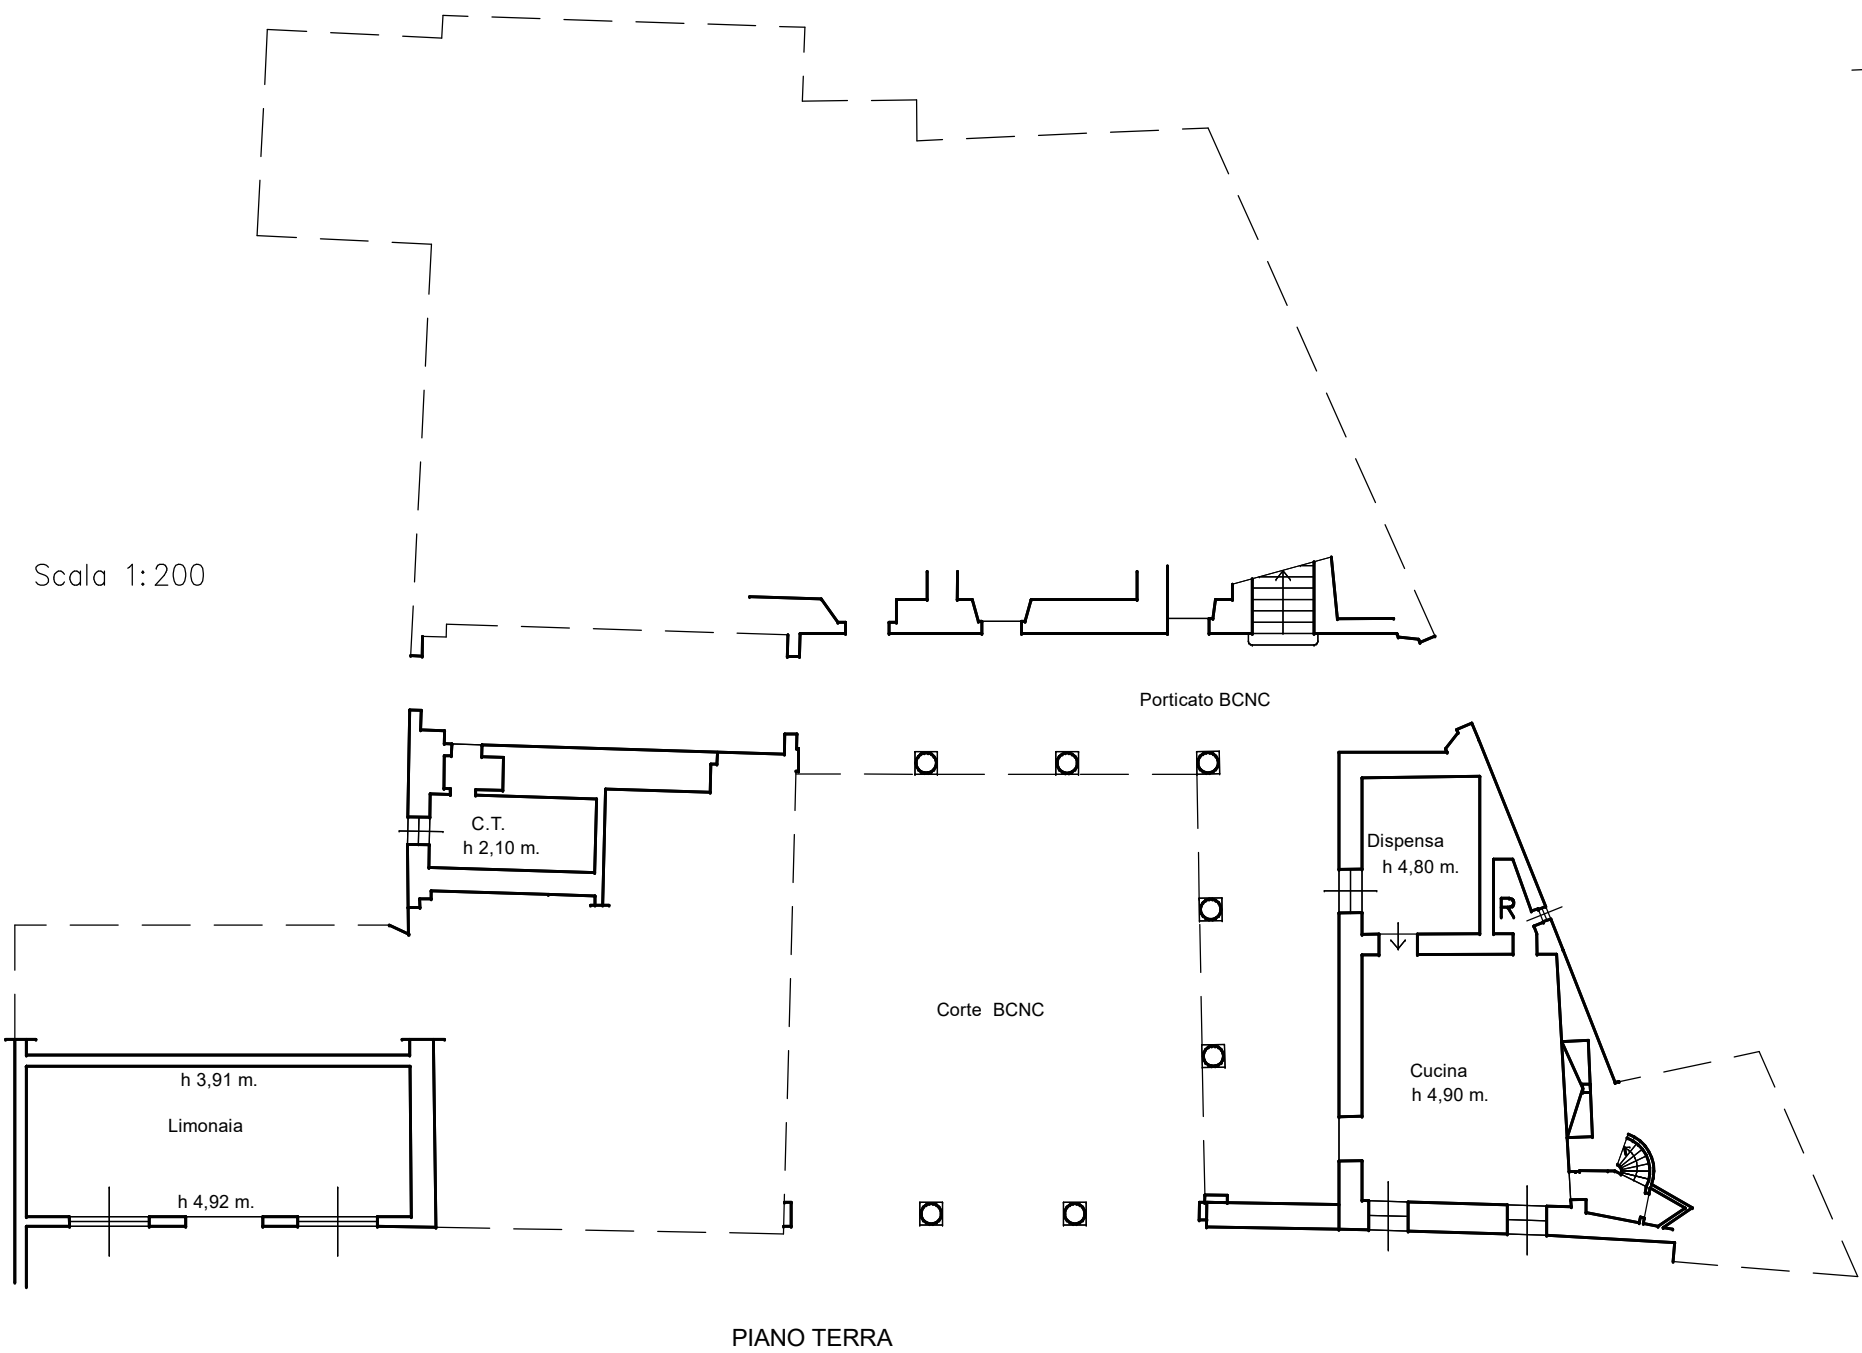


DATI CATASTALI: Fg. 104 P.IIa 14 sub. 7 – Cat. A/8 – Classe 2 – consis. 25 vani
sup. mq. 684 – vol. mc. 2923,11

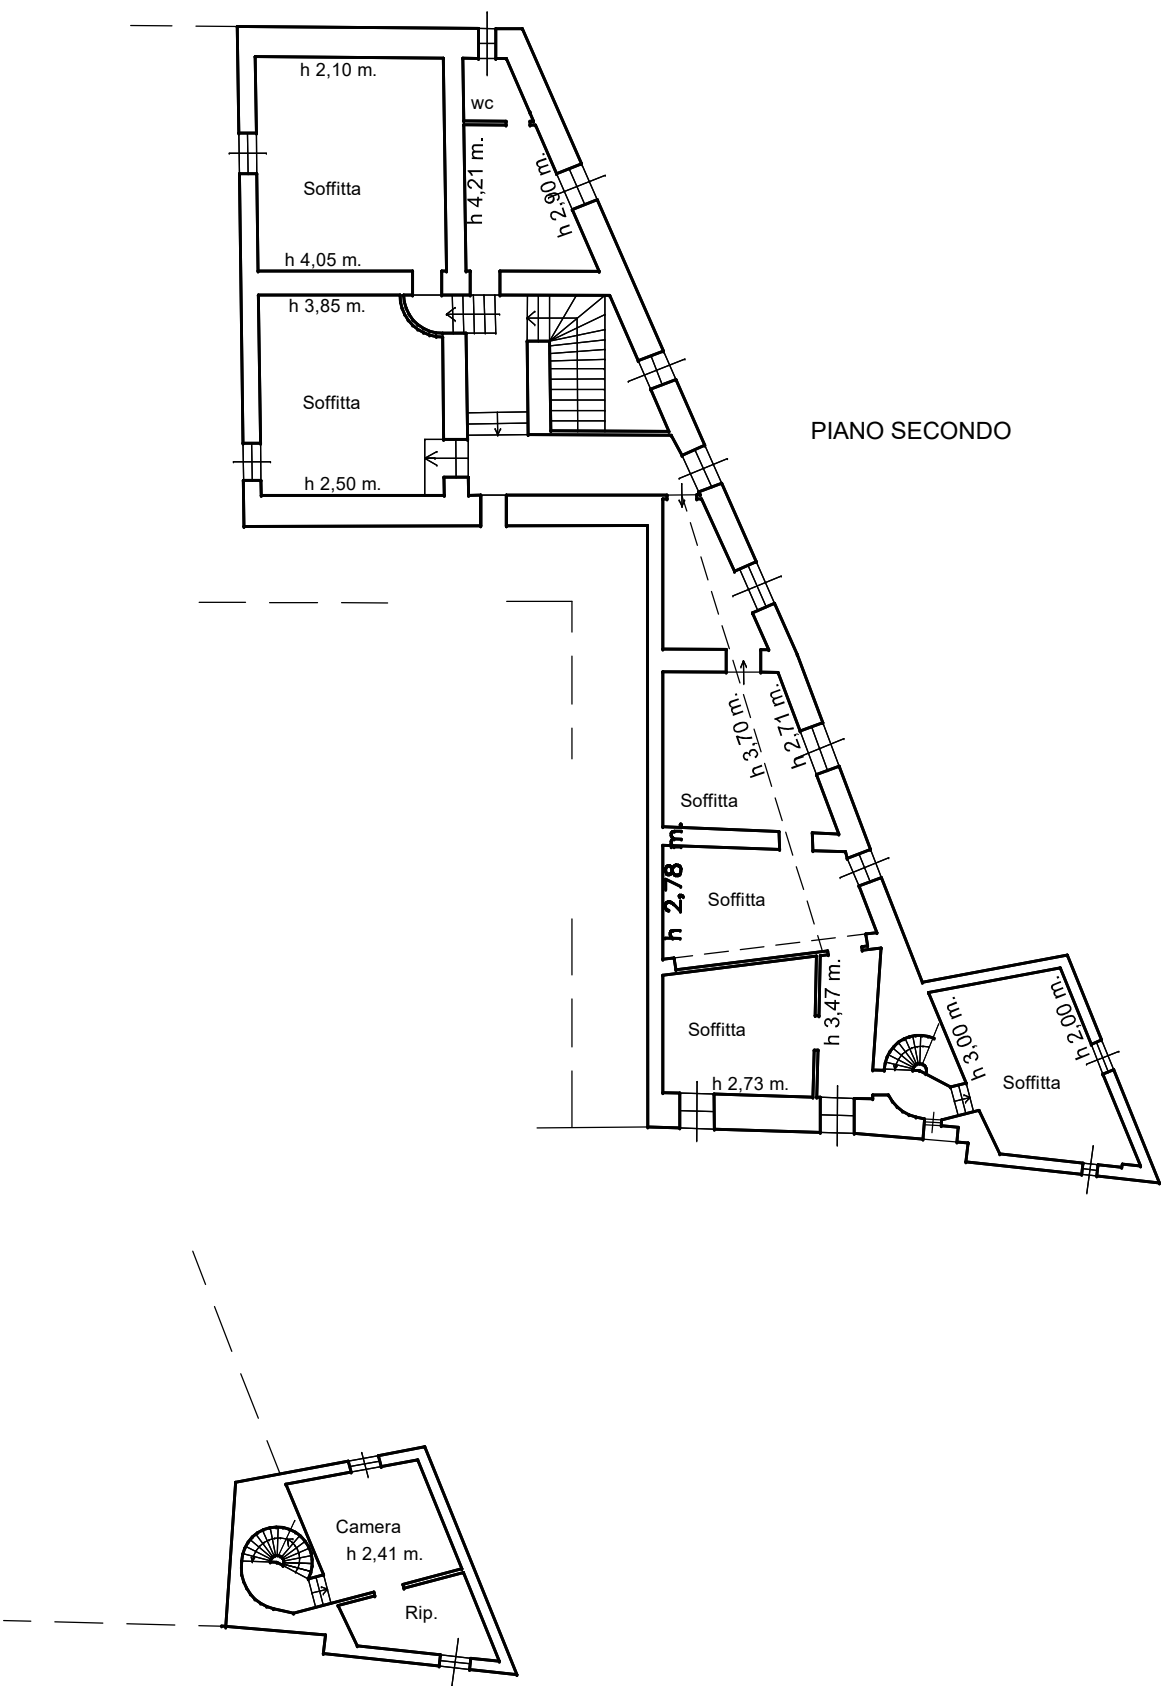


DATI CATASTALI: Fg. 104 P.IIa 14 sub. 7 – Cat. A/8 – Classe 2 – consis. 25 vani
sup. mq. 684 – vol. mc. 2923,11

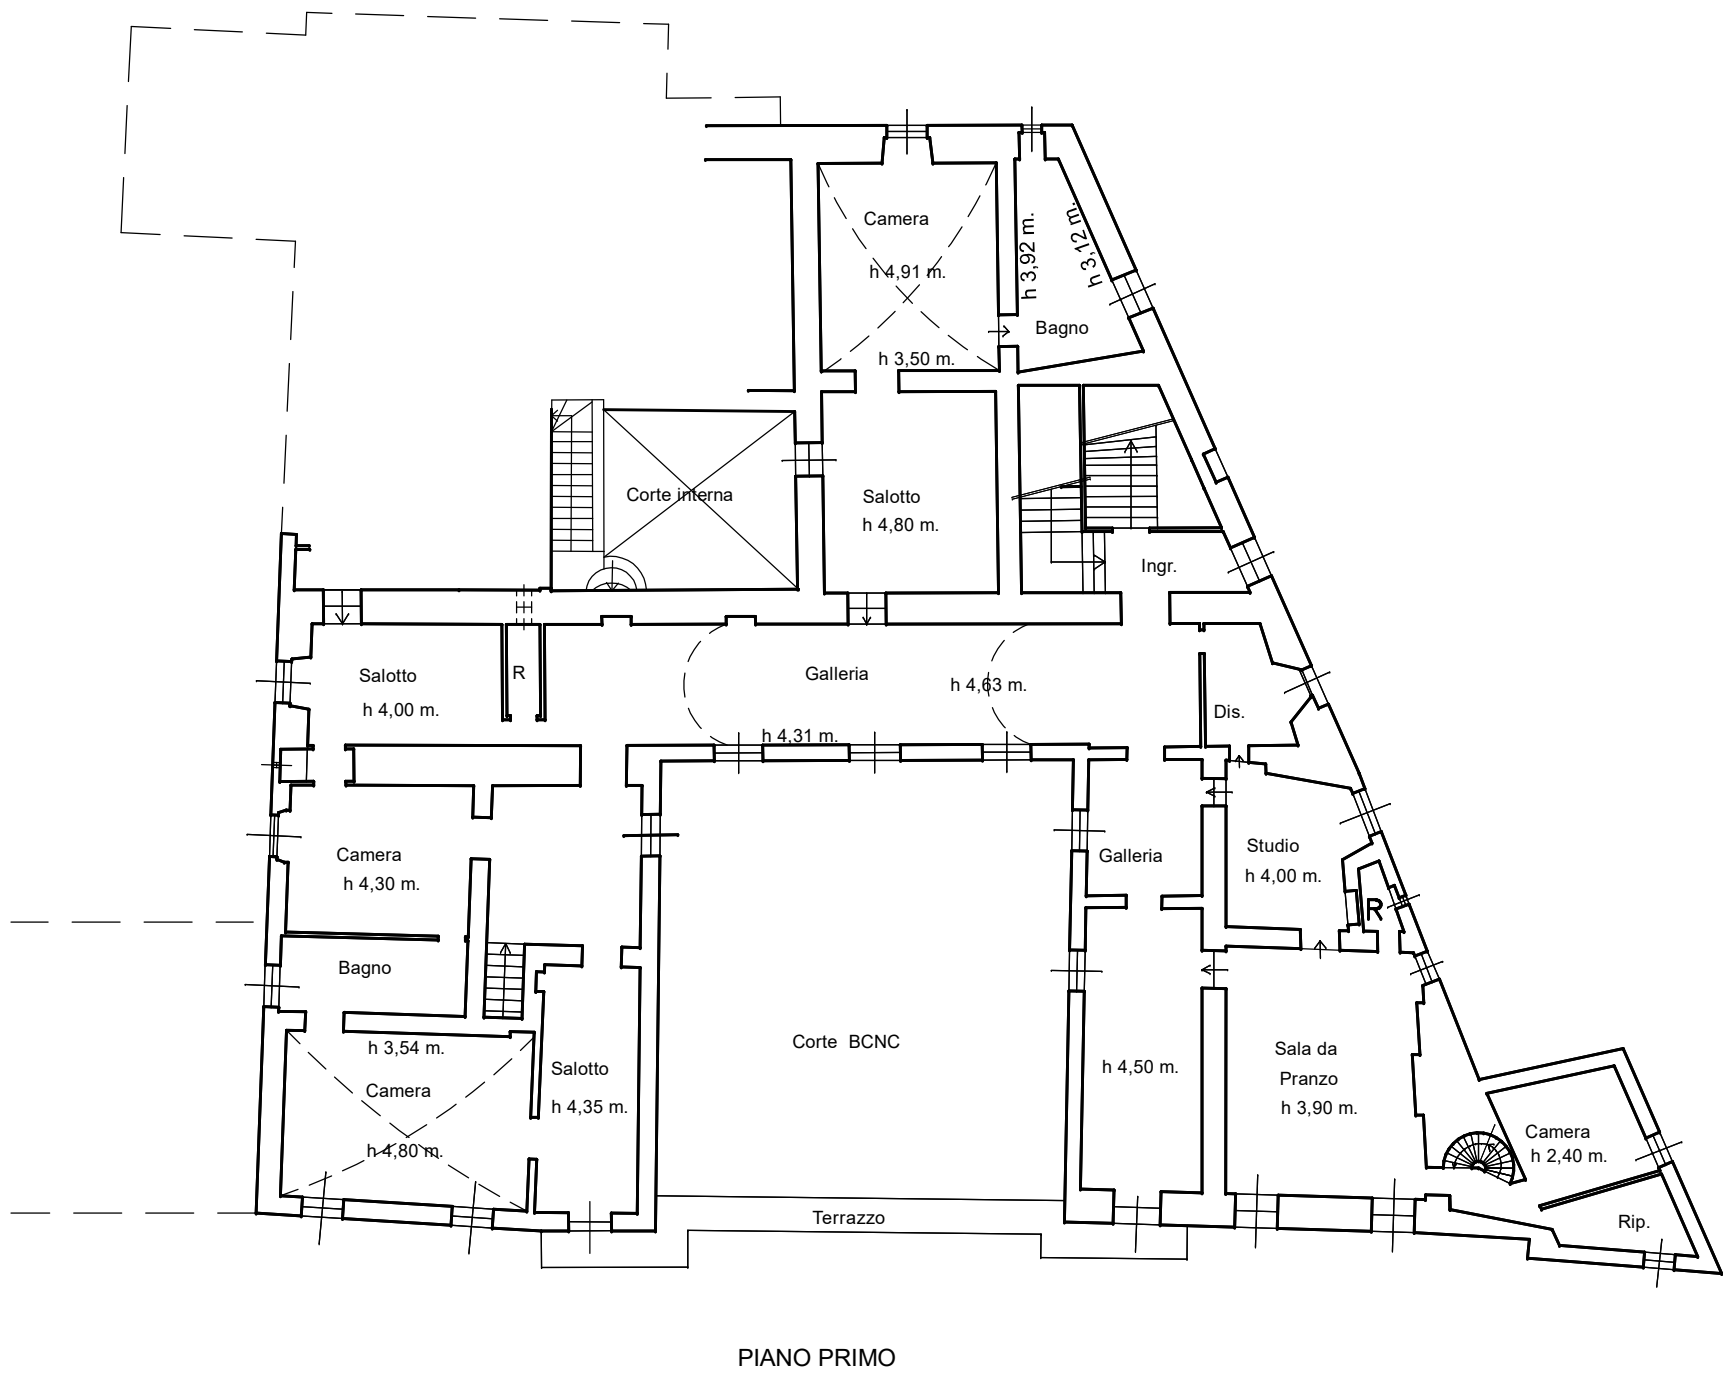

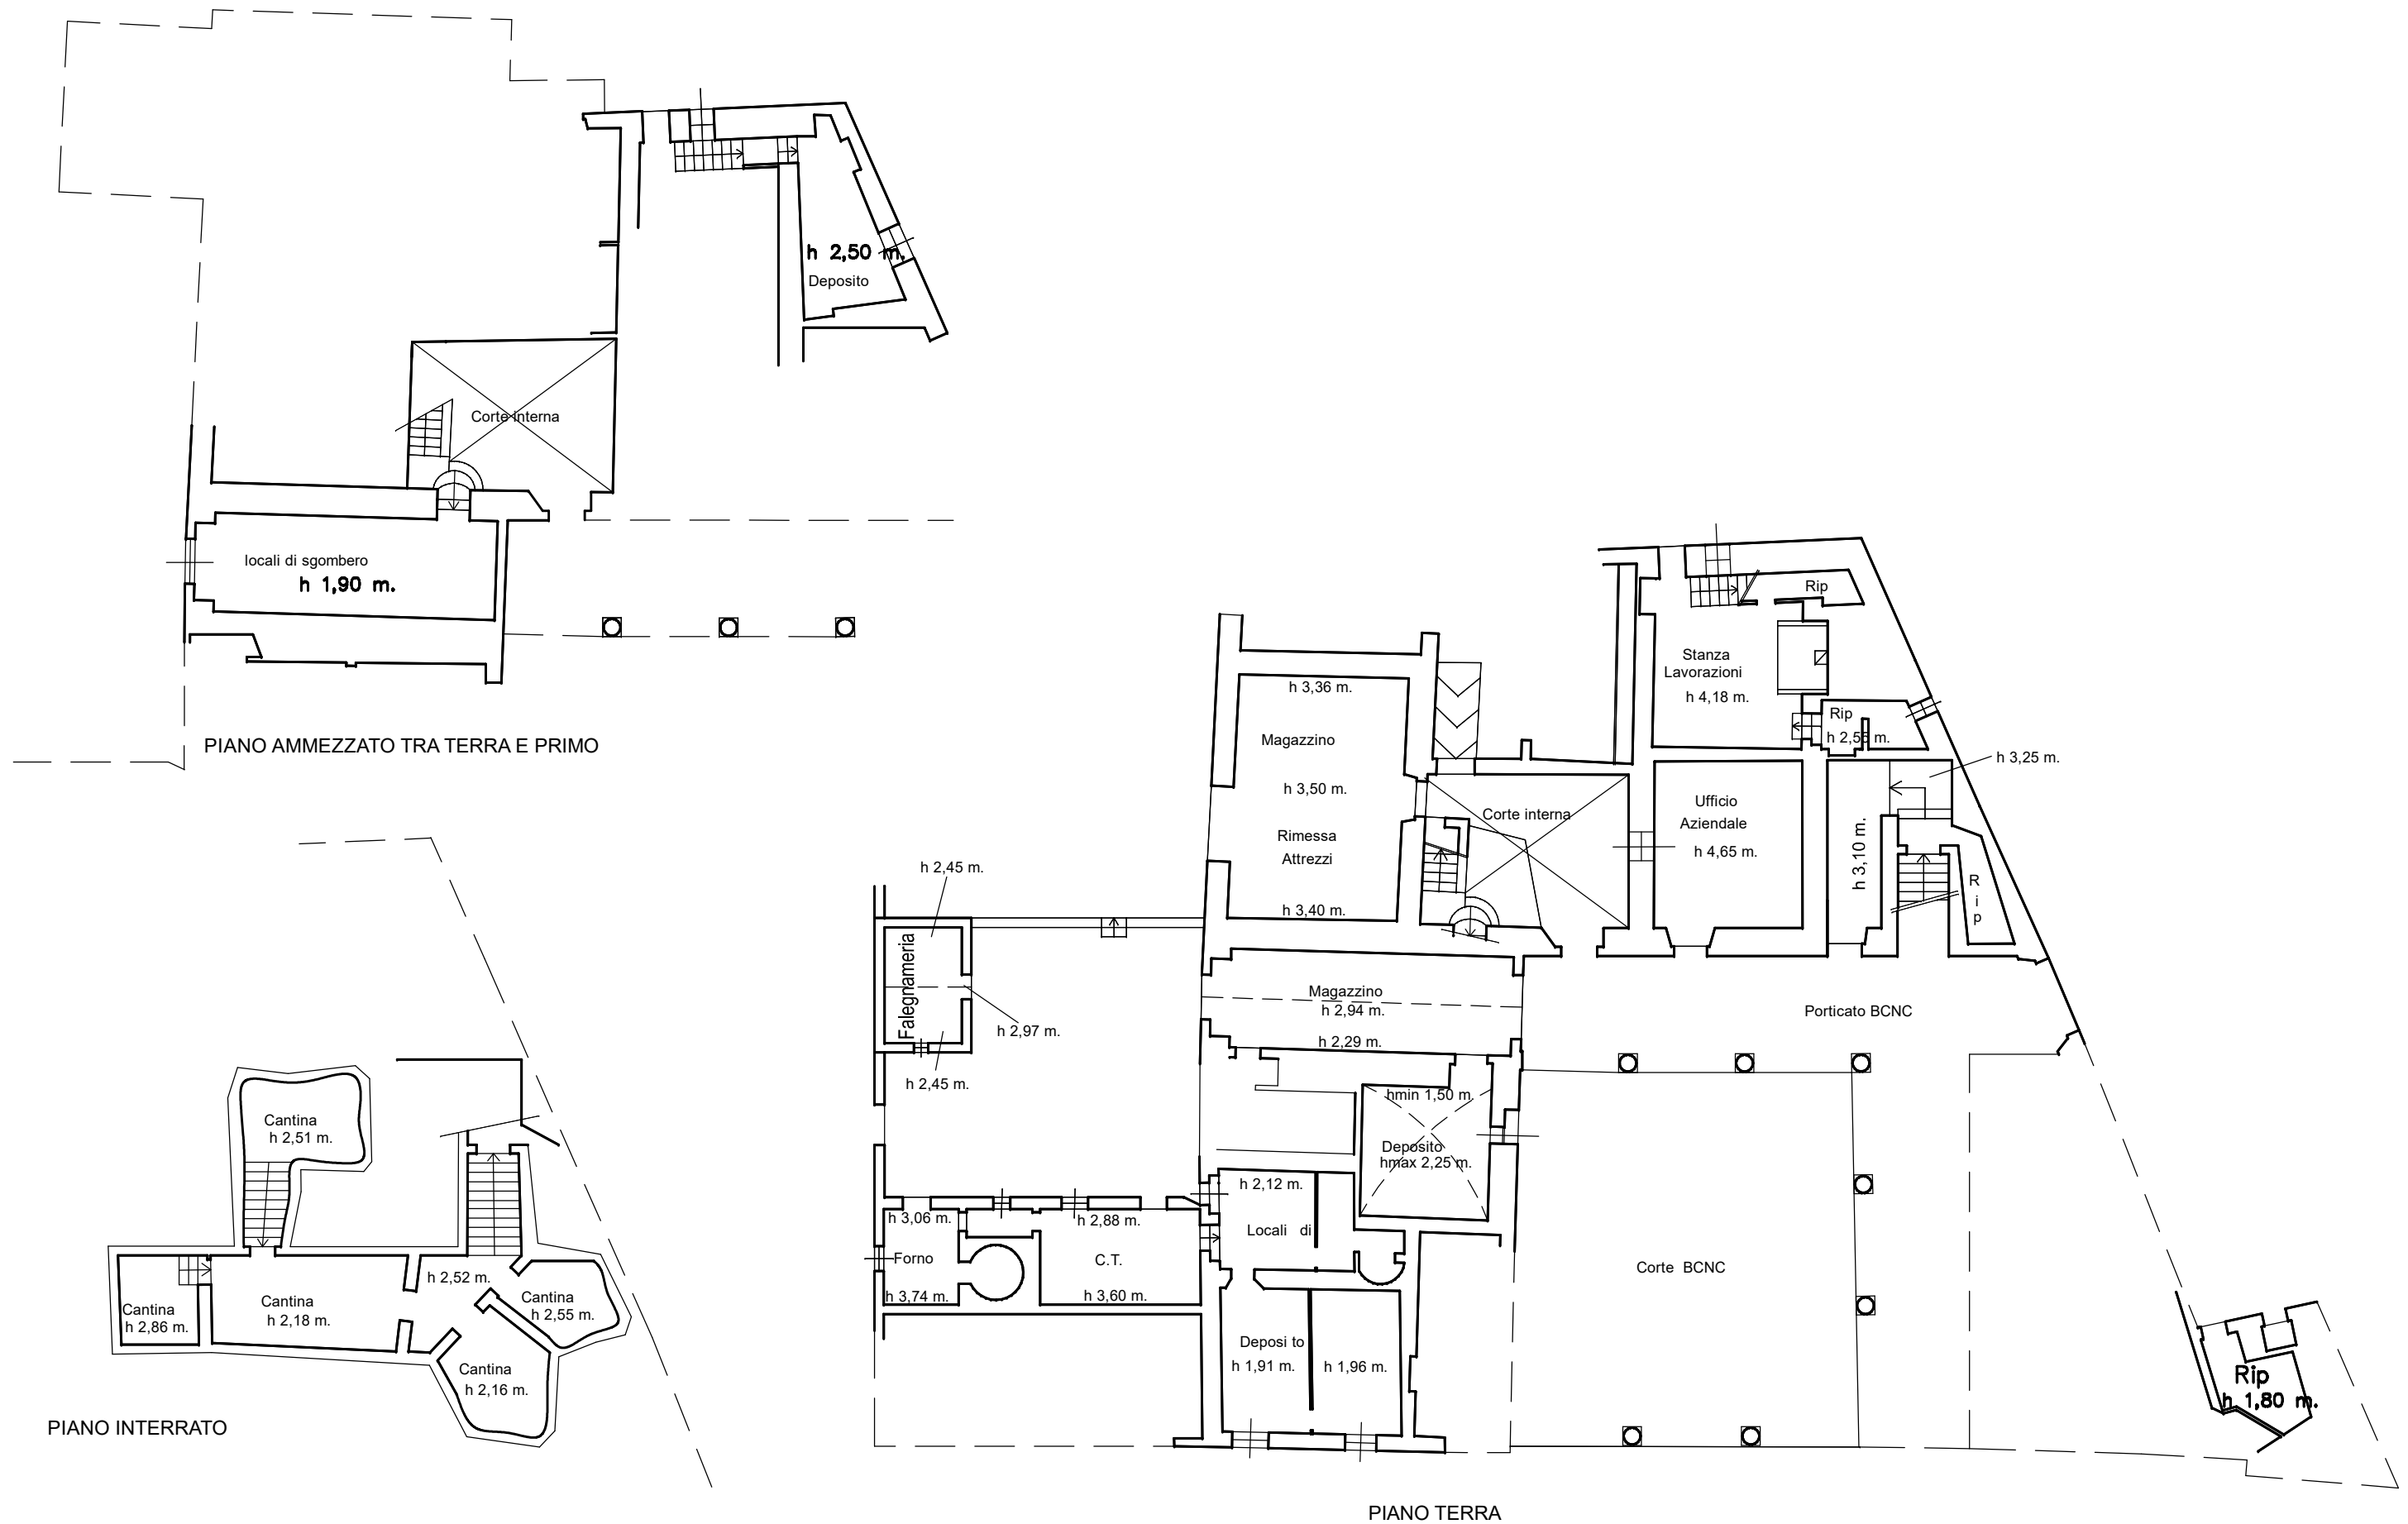




DATI CATASTALI: Fg. 104 P.IIa 14 sub. 8 – Cat. A/4 – Classe 2 – consis. 6,5 vani
sup. mq. 129 – vol. mc. 318,88

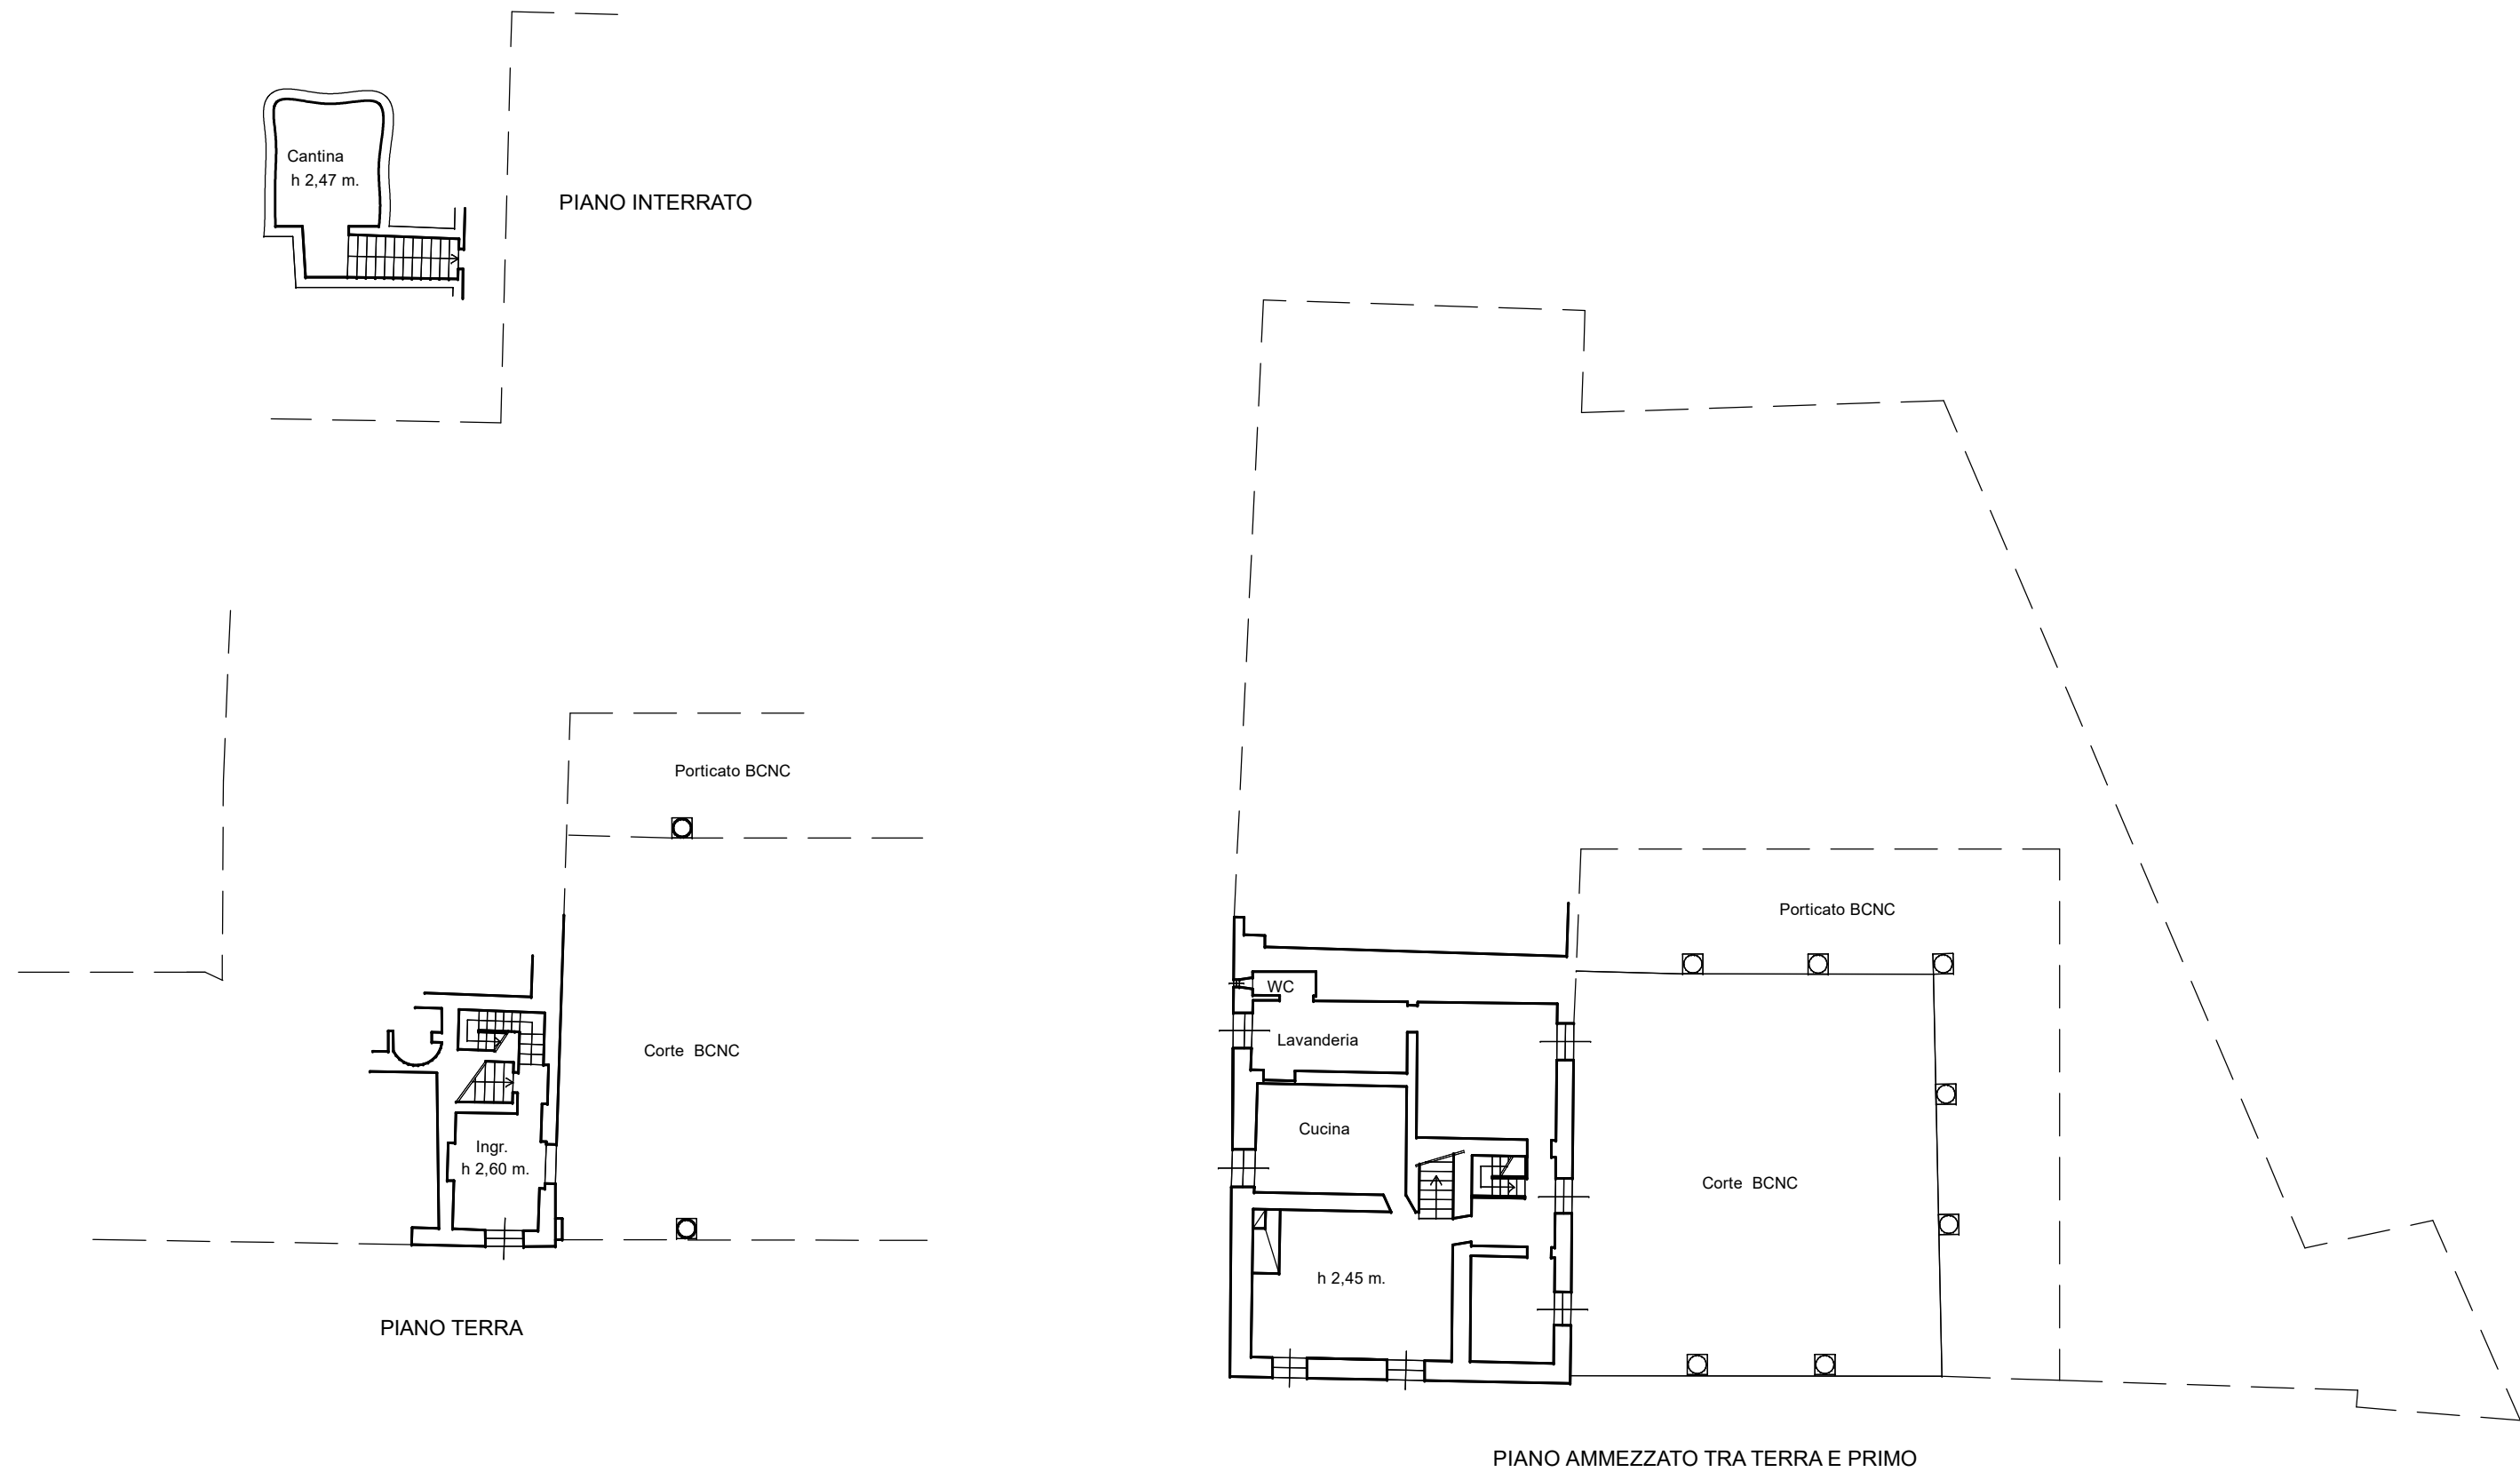

Edificio n. 1 COMUNE DI CASTELLINA IN CHIANTI Pod. Busona

DATI CATASTALI: Fg. 104 P.IIIa 14 sub. 9 – Cat. A/4 – Classe 2 – consis. 4 vani
sup. mq. 49,52 – vol. mc. 154,97


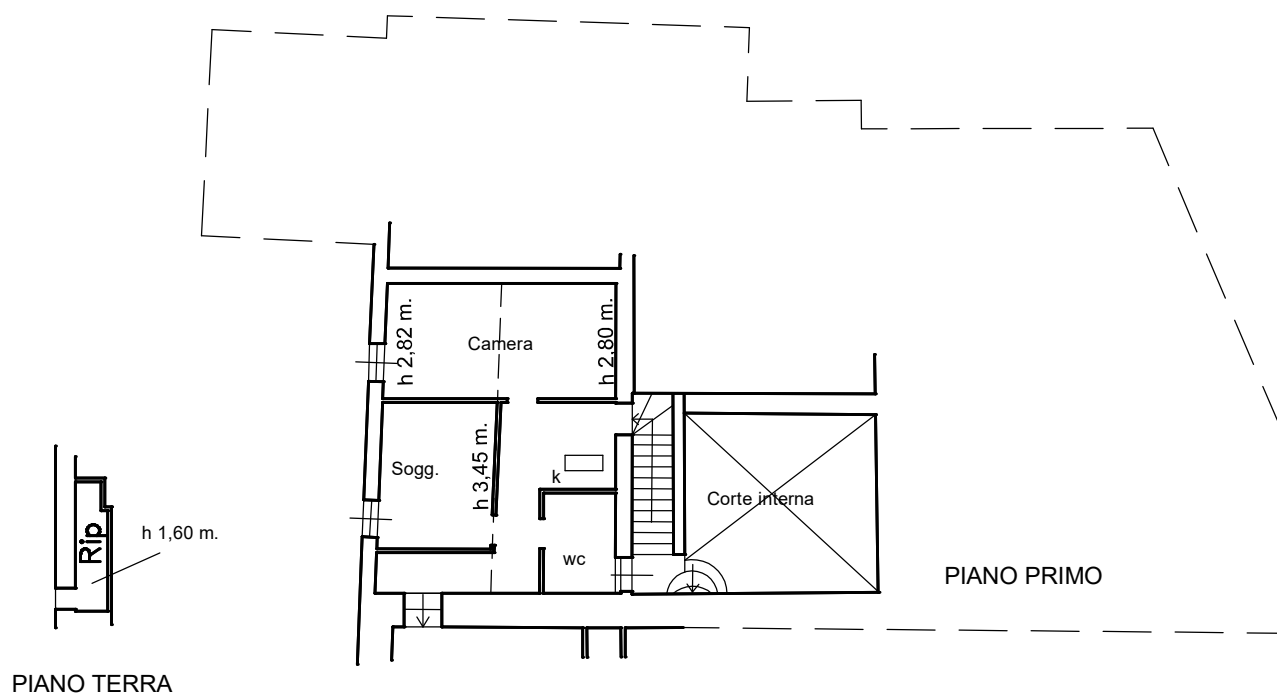


Scala 1:200



Edificio n. 1 COMUNE DI CASTELLINA IN CHIANTI Pod. Busona

DATI CATASTALI: Fg. 104 P.IIIa 14 sub. 10 – Cat. A/4 – Classe 2 – consis. 8 vani
sup. mq. 188,97 – vol. mc. 491,76

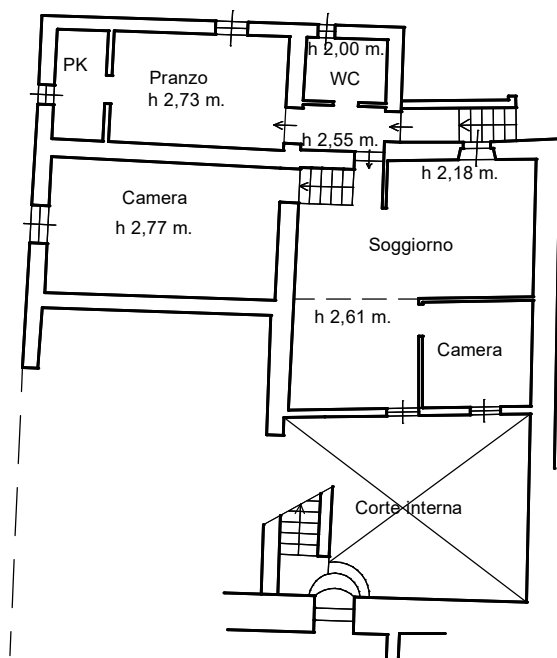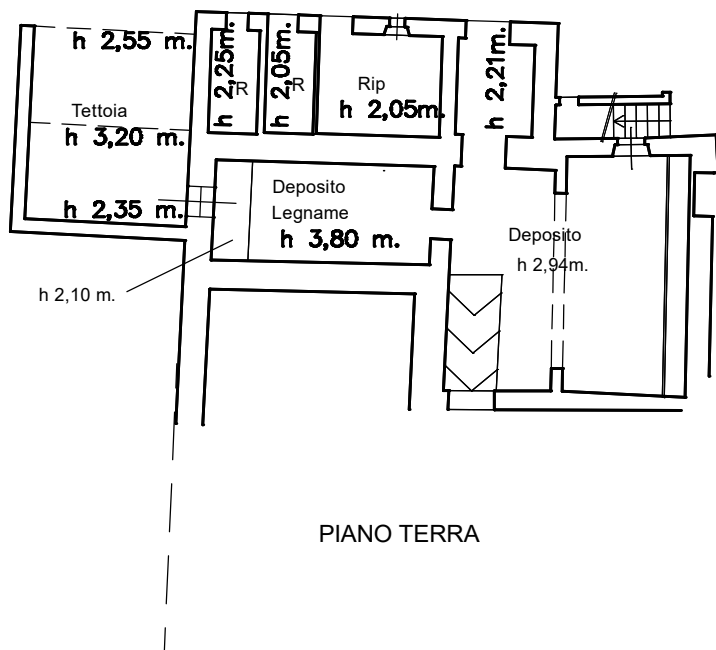

PIANO AMMEZZATO TRA TERRA E PRIMO

Scala 1:200

